



First Floor Plan

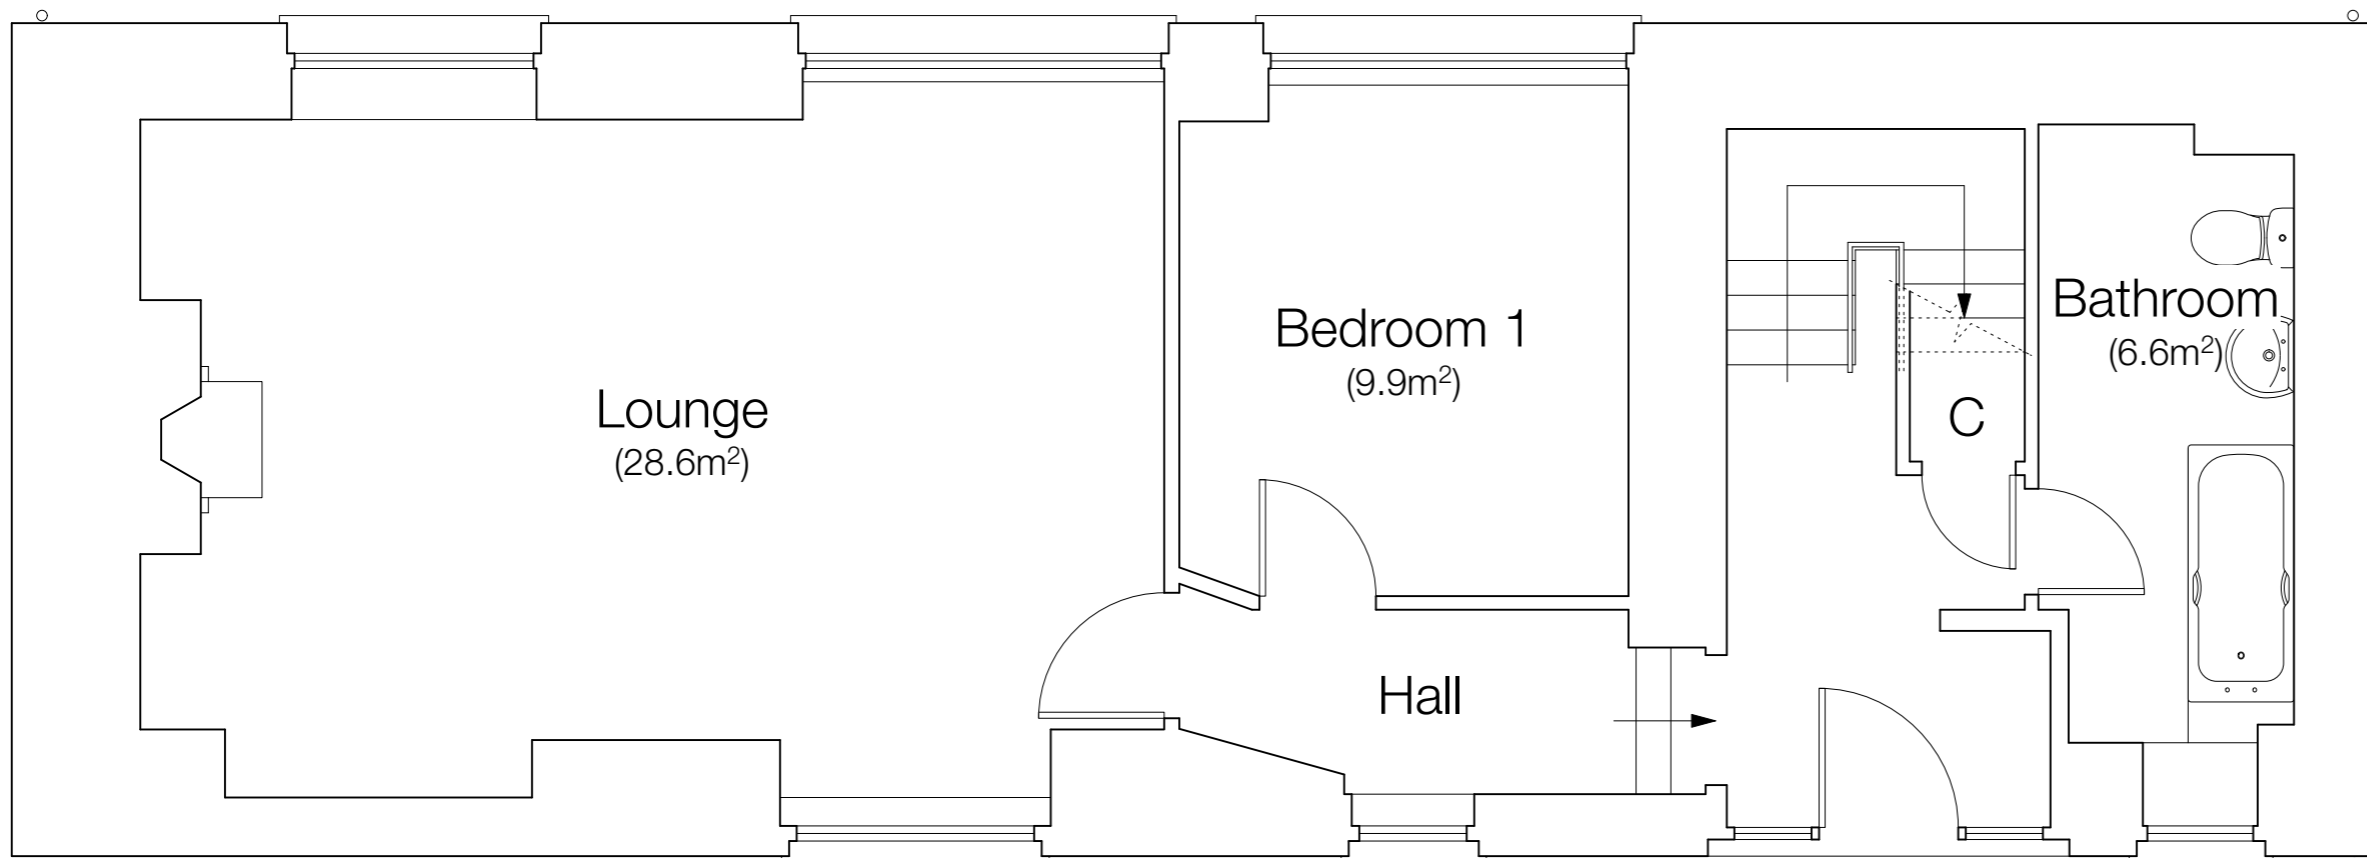

Ground Floor Plan

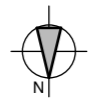

Garbity Cottage

Drawing Prepared By

**MANTELL
RITCHIE**

Chartered Architects

27A High Street, BANFF,
AB45 1AN
Tel:- 01261 812267
Email:- admin@mantellritchie.co.uk
www.mantellritchie.com



Copyright of Mantell Ritchie , Chartered Architect.